



Corridor Program

Congestion Relief & Bus Rapid Transit Projects

APPENDIX U3

Utility Basemap

**I-405, SR520 to SR522 Stage 1
(Kirkland Stage 1)**

Request For Proposal
July 15, 2005



**Washington State
Department of Transportation**



SCALE IN FEET

BEGIN KIRKLAND


I-405 NICKEL STAGE 1
ADDING ONE LANE NB AND SB
M.P. 18.25


POTENTIAL UTILITY CONFLICTS	
17234 M.P. 19.39 CAMWEST DEVELOPMENT STORM DRAIN	FRANCHISE NUMBER M.P. XX.XX OWNER/TYPE

NON UTILITY CONFLICTS	
7-940 M.P. 19.86 PSE 6" I.P. GAS LINE	NO CONFLICTS ANTICIPATED

END KIRKLAND
I-405 NICKEL STAGE 1
ADDING ONE LANE NB AND SB
M.P. 20.10

NOTE:
SUE DATA FOR THE 72" KING CO. SANITARY SEWER
PERMIT 13840 BETWEEN M.P. 19.60 AND 19.65
IS AVAILABLE IN THE REFERENCE FILE -
KIRKLAND UT 3ex159d250d.ut.dgn ON LEVEL 41.

 

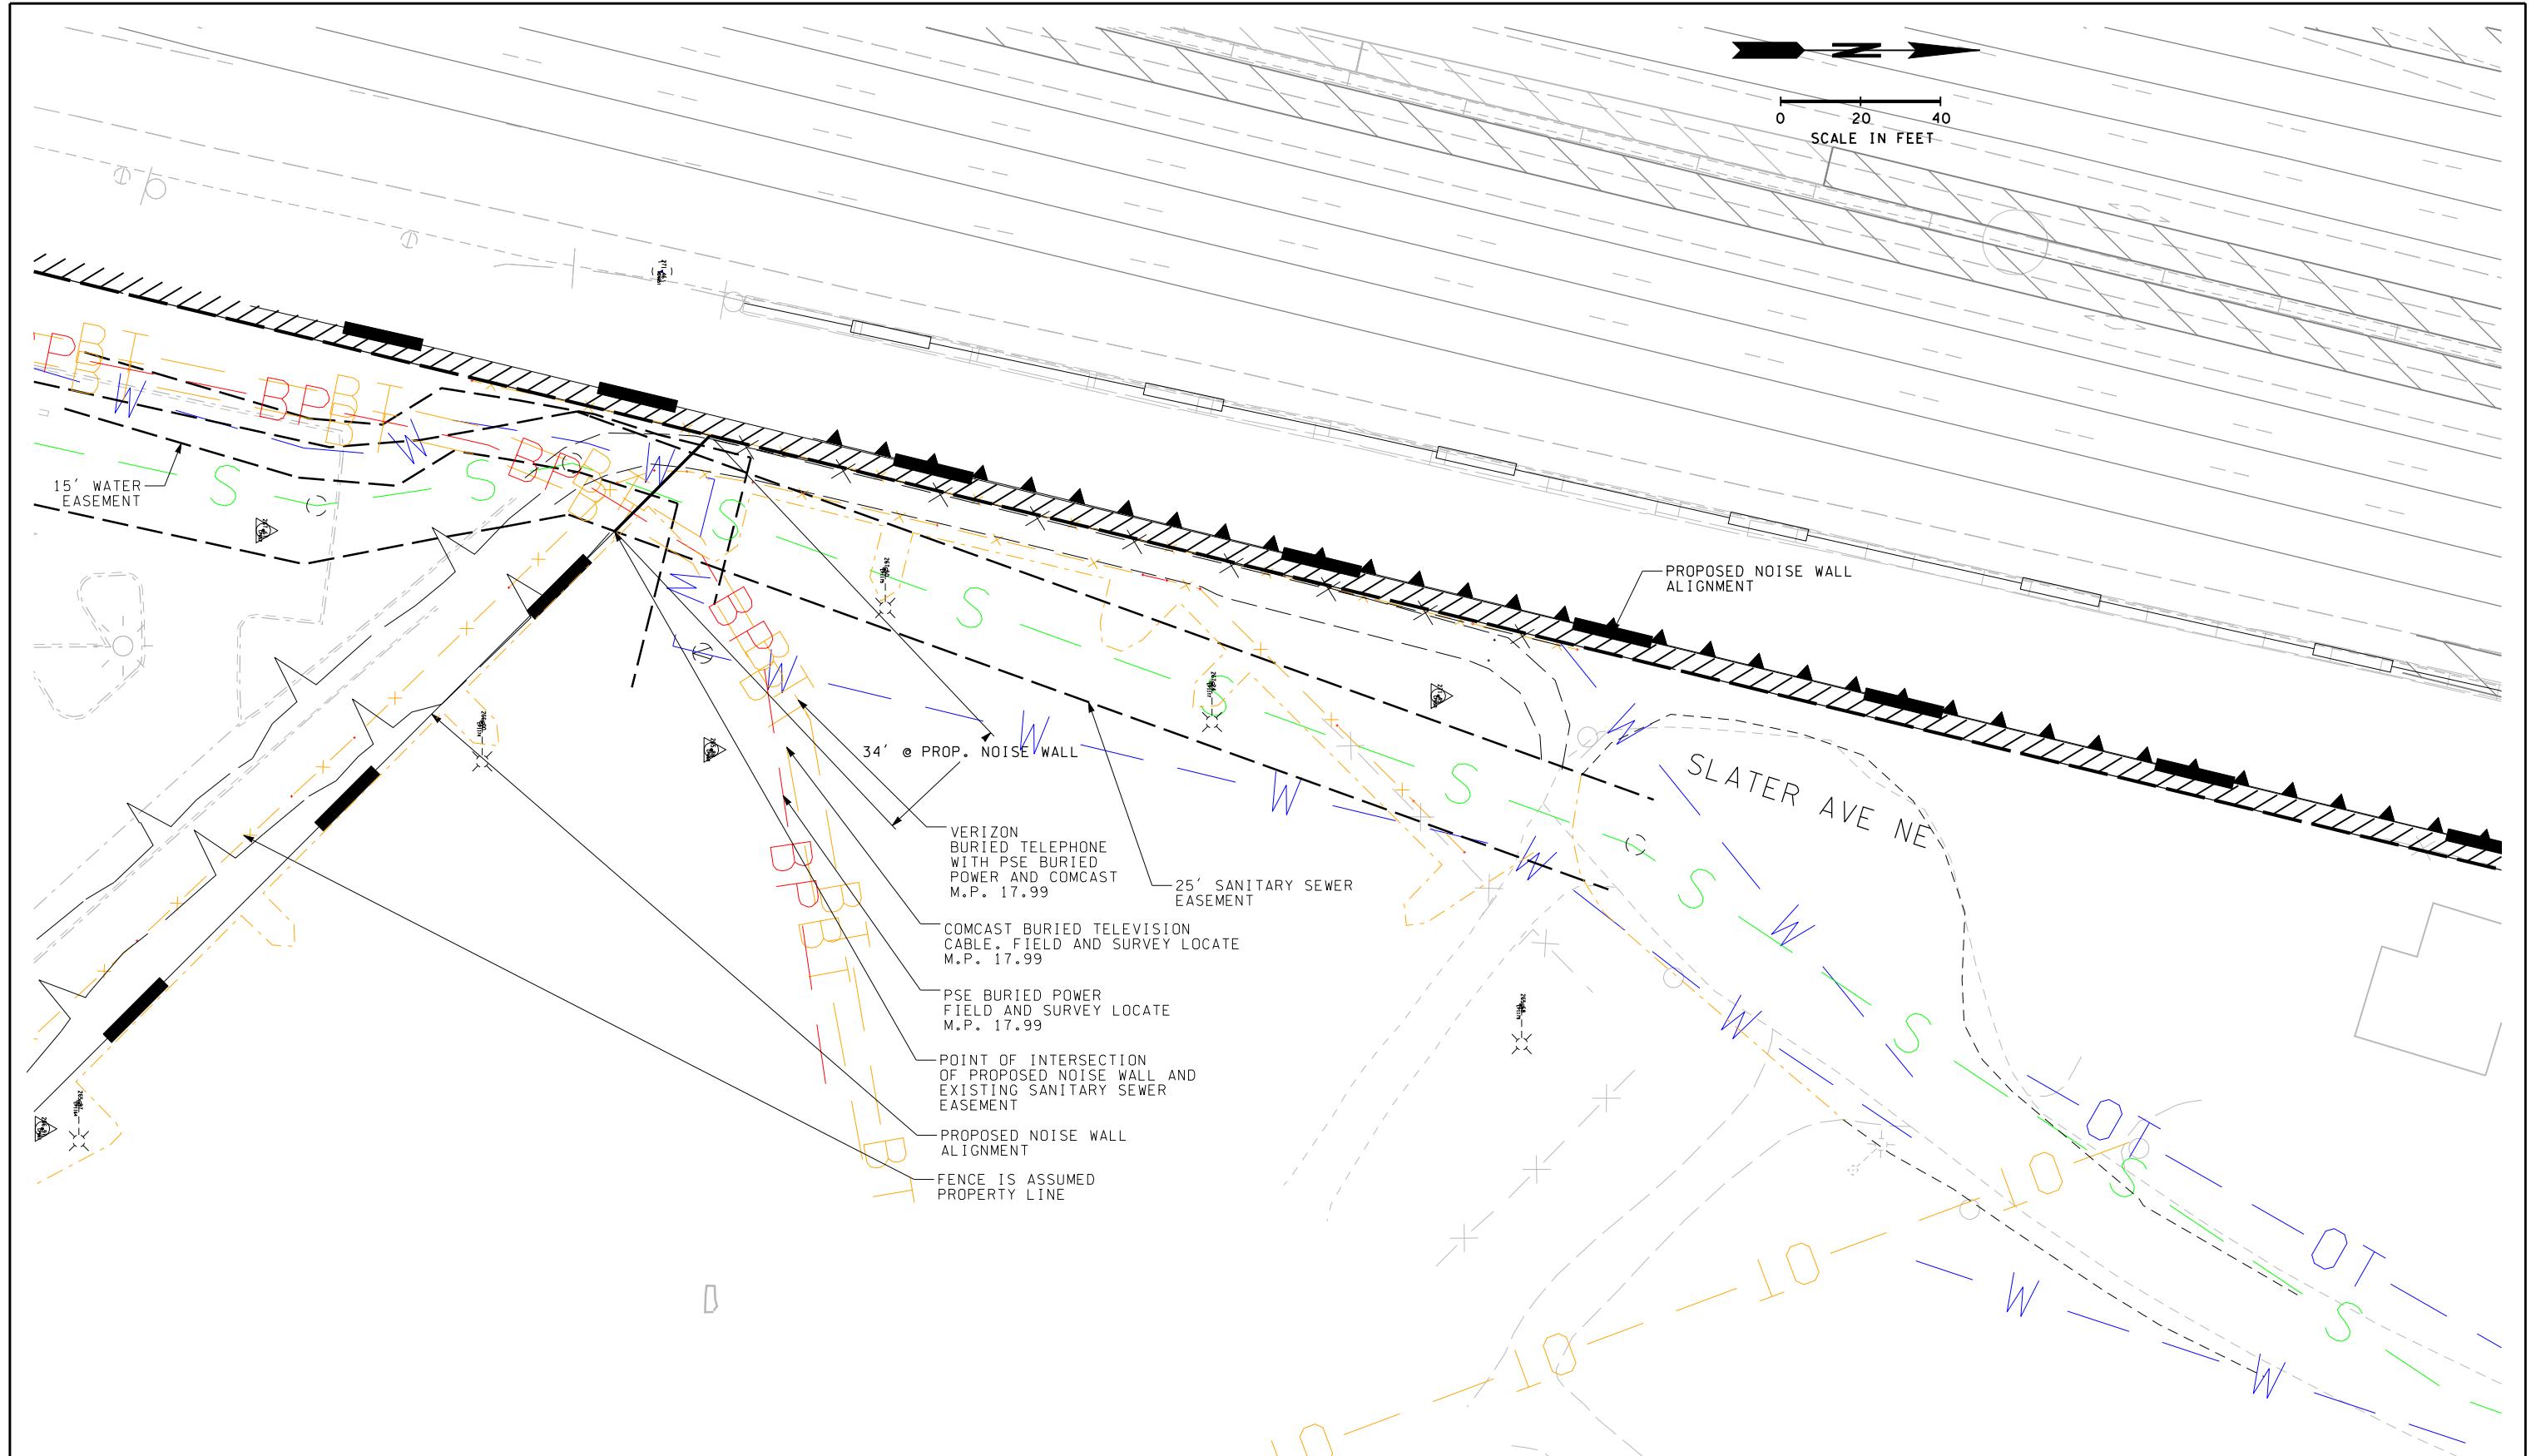

FILE NAME PW:\Engineering\000\utilities\Utility Basemapping\Kirkland\3ee180a190c.ut-Costco Exhibit.dgn					
TIME	7:43:46 AM	REVISION	DATE	BY	REGION NO.
DATE	7/6/2005	.	.	.	STATE
PLOTTED BY	cheto	.	.	.	WASH
DESIGNED BY	R. NORBERG	.	.	.	FED. AID PROJ. NO.
ENTERED BY	C. ODAM	.	.	.	10
CHECKED BY	W. TAYLOR	.	.	.	JOB NUMBER
PROJ. ENGR.	K. HENRY	.	.	.	CONTRACT NO.
REGIONAL ADM.	D. DYE	.	.	.	LOCATION NO.

P.E. STAMP BOX DATE

P.E. STAMP BOX DATE



I-405
SR 520 TO SR 522
EXISTING UTILITIES AT COSTCO
EXISTING UTILITIES

UTEX1
SHEET 1 OF 1 SHEETS